


WEST EXTERIOR ELEVATION

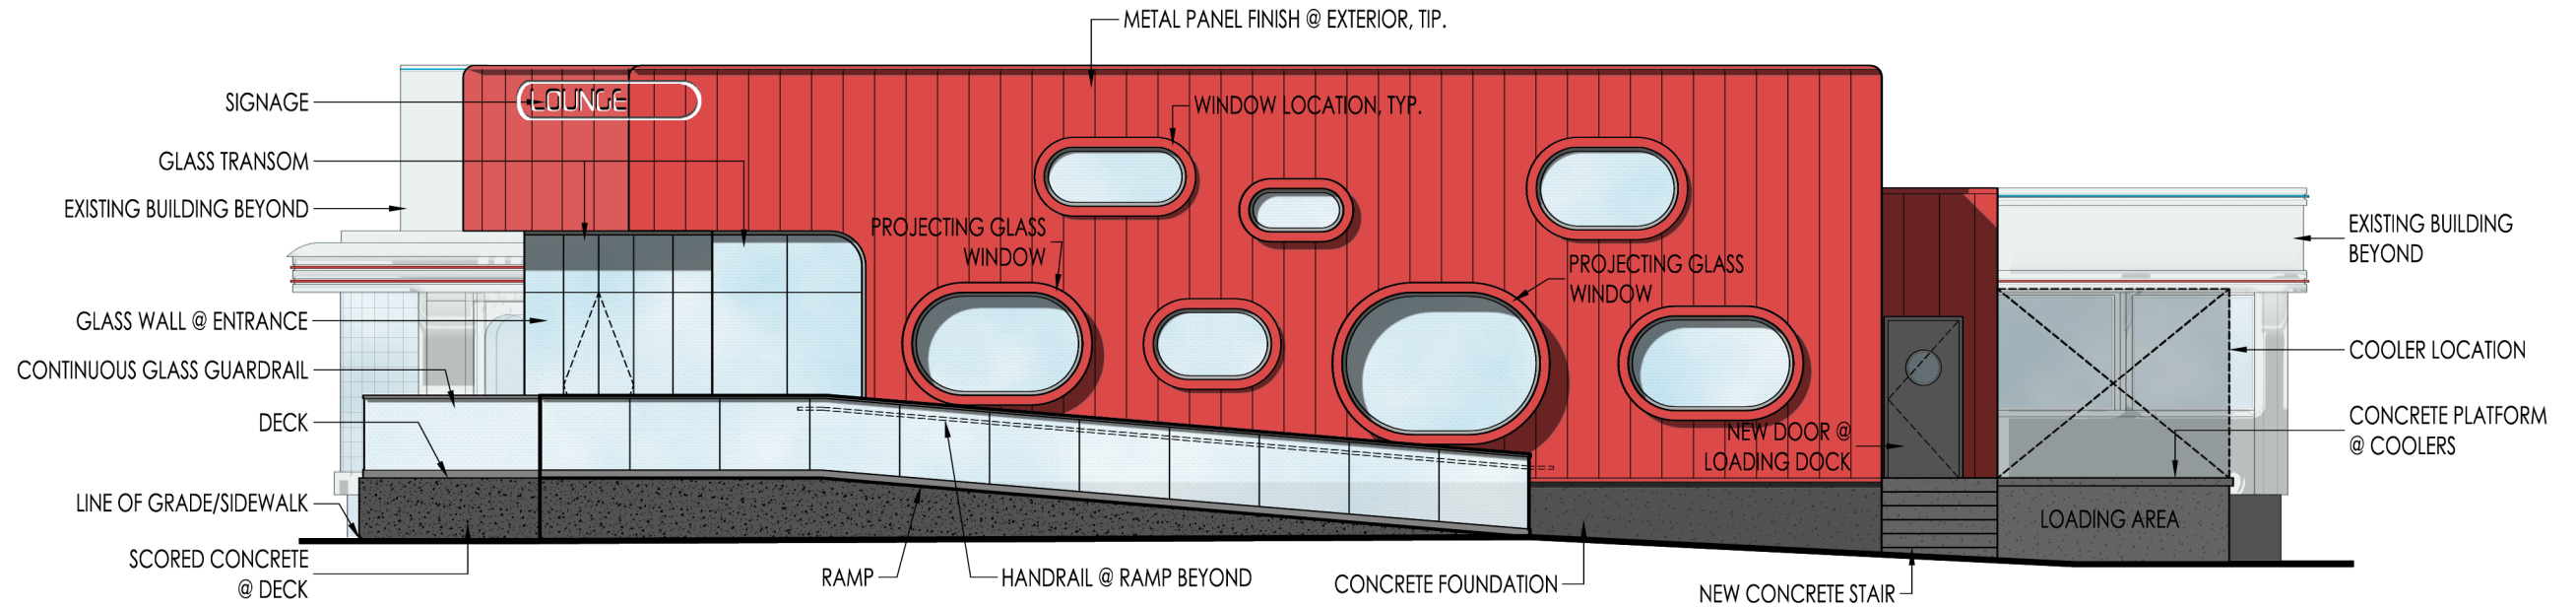

SOUTH EXTERIOR ELEVATION